


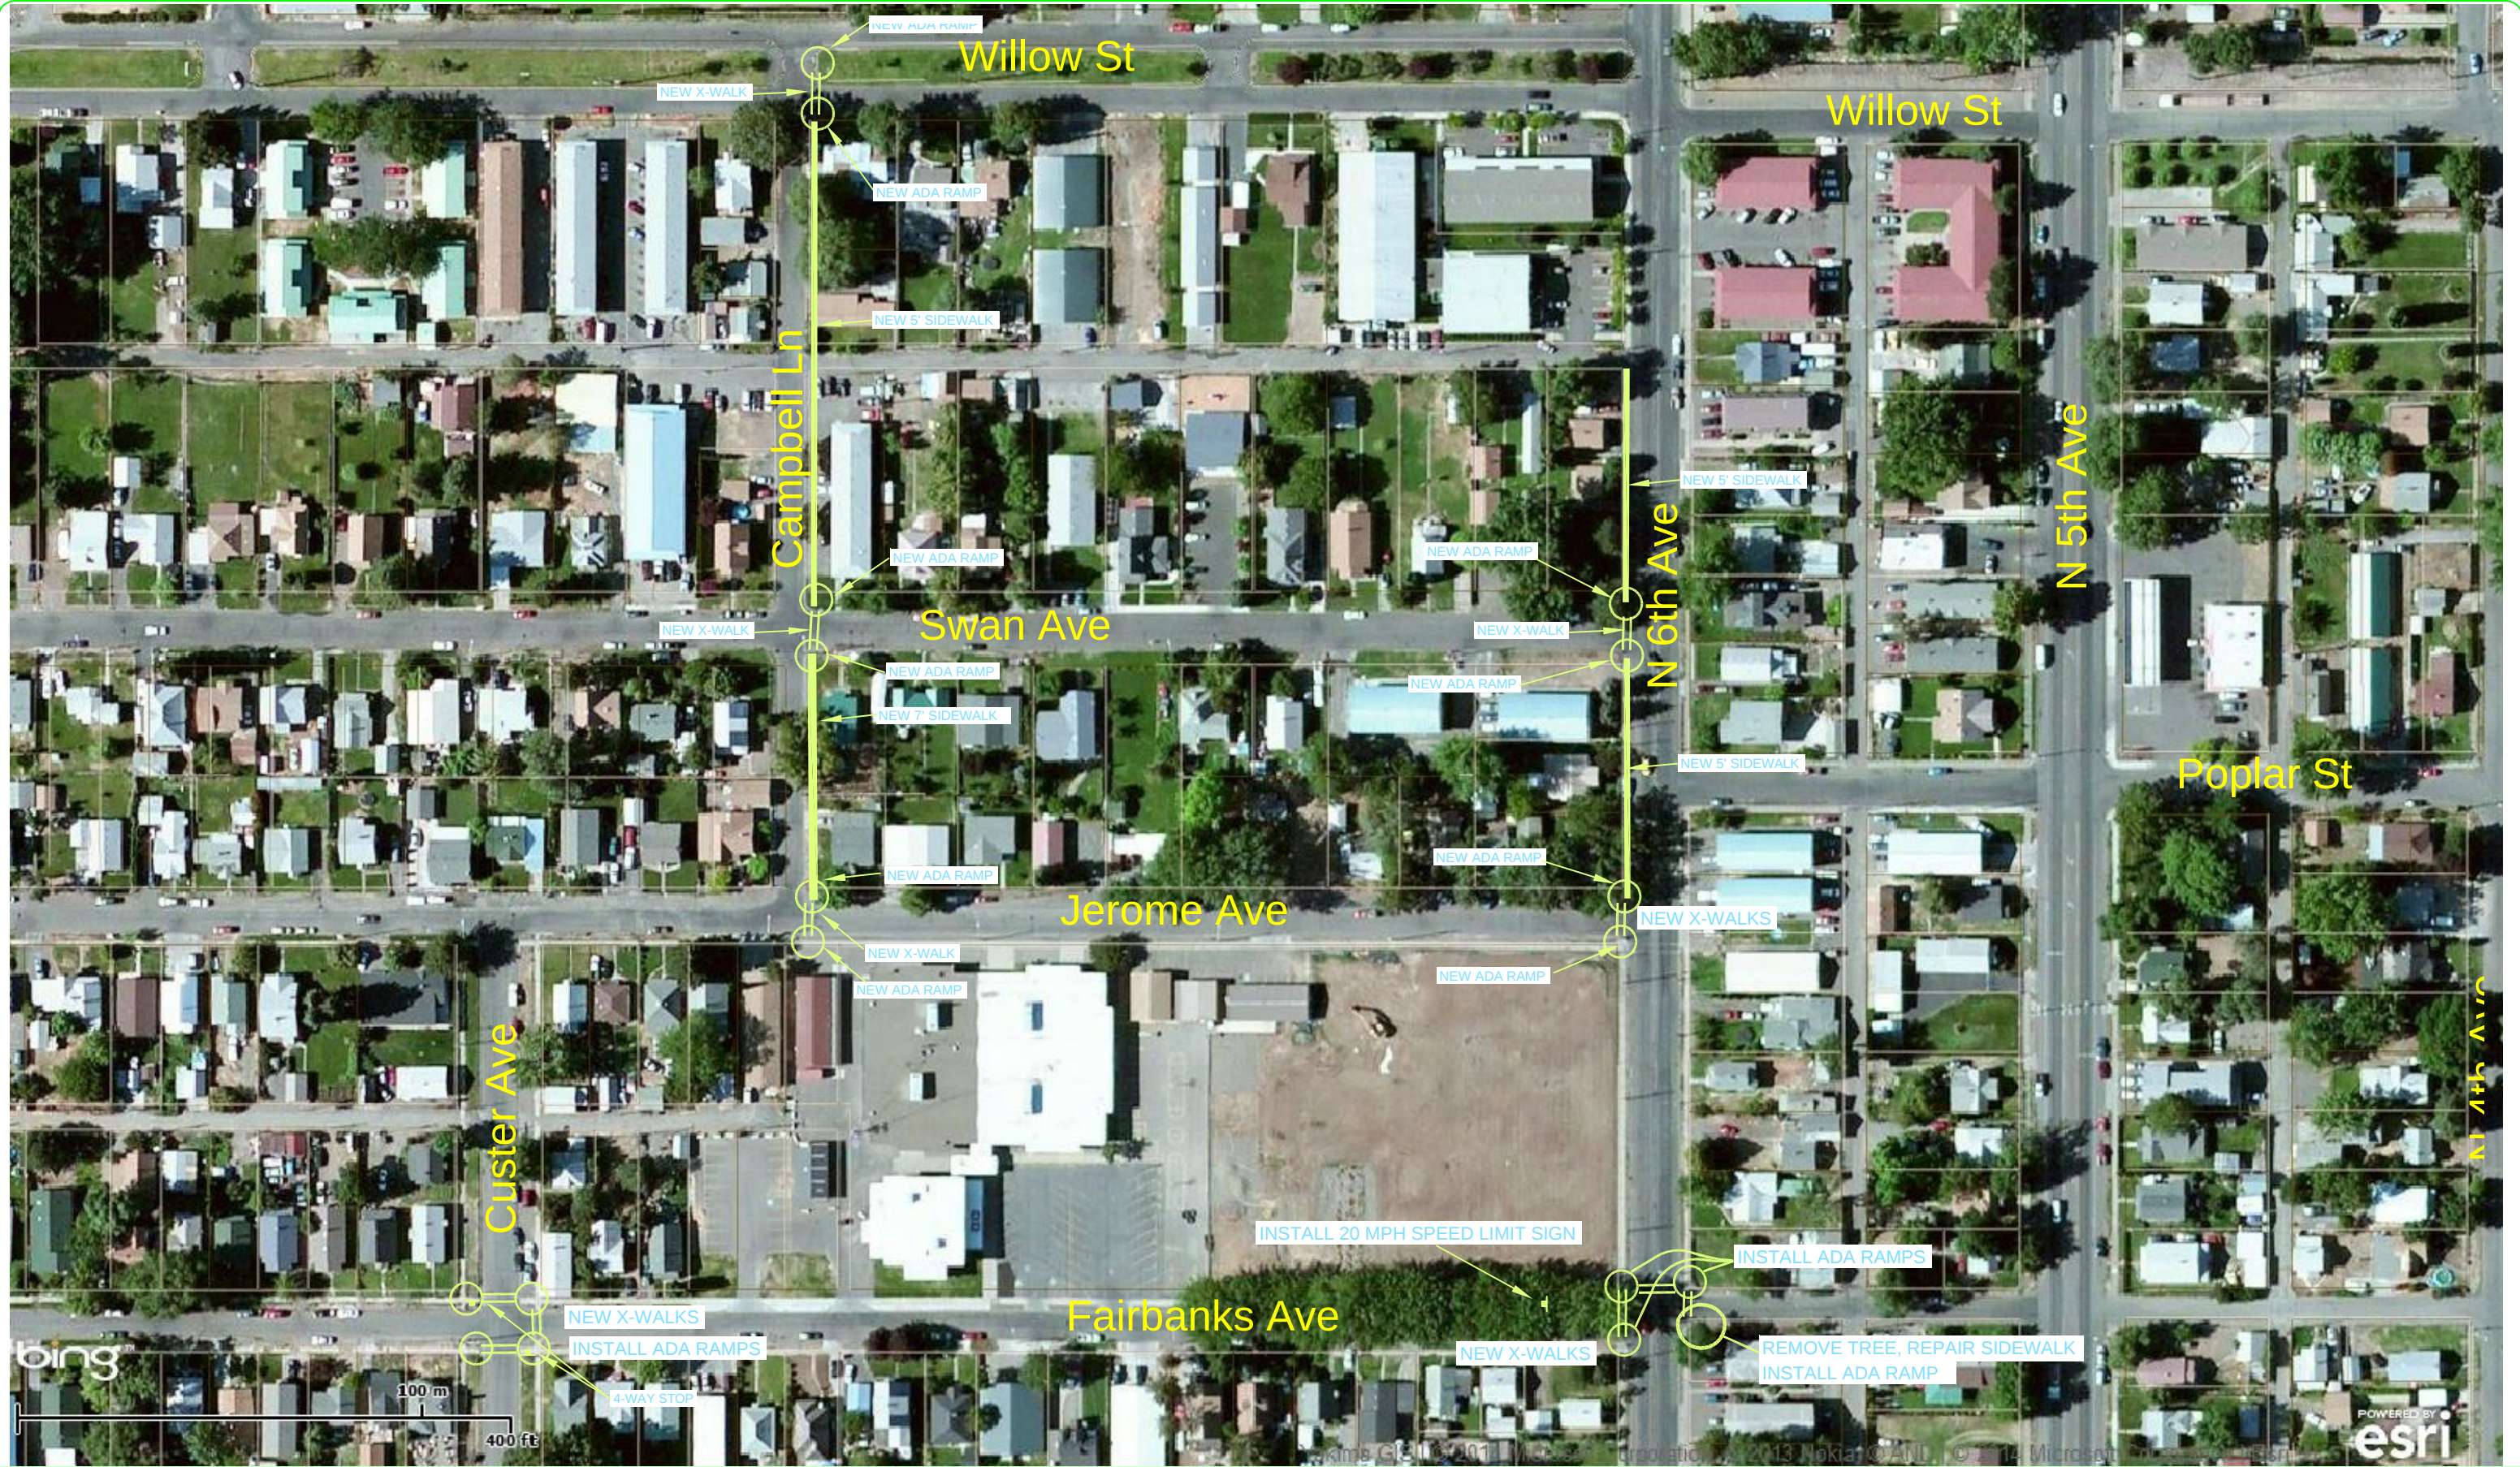

			 City of Yakima Engineering Division 129 North Second Street Yakima, Washington	SAFE ROUTES TO SCHOOLS GARFIELD SCHOOL AREA --- City of Yakima Project No.	Project Eng: BHS Drawn By: RKT Chkd. By: BHS	Drawing Scales Horizontal = NTS Vertical = None	PLAN	1
DATE	REVISION	BY						4