


PROPERTY OWNERSHIP TABLE

① 181204-22002 COTTONWOOD PARTNERS, LLC	⑤ 181205-14412 RALPH
② 181205-14402 NOVOBIELSKI SURVIVORS TRUST	⑥ 181204-23401 NOVOBIELSKI SURVIVORS TRUST
③ 181204-23005 NOVOBIELSKI SURVIVORS TRUST	⑦ 181204-23403 NOVOBIELSKI SURVIVORS TRUST
④ 181205-14413 RALPH	⑧ 181204-23404 NOVOBIELSKI SURVIVORS TRUST

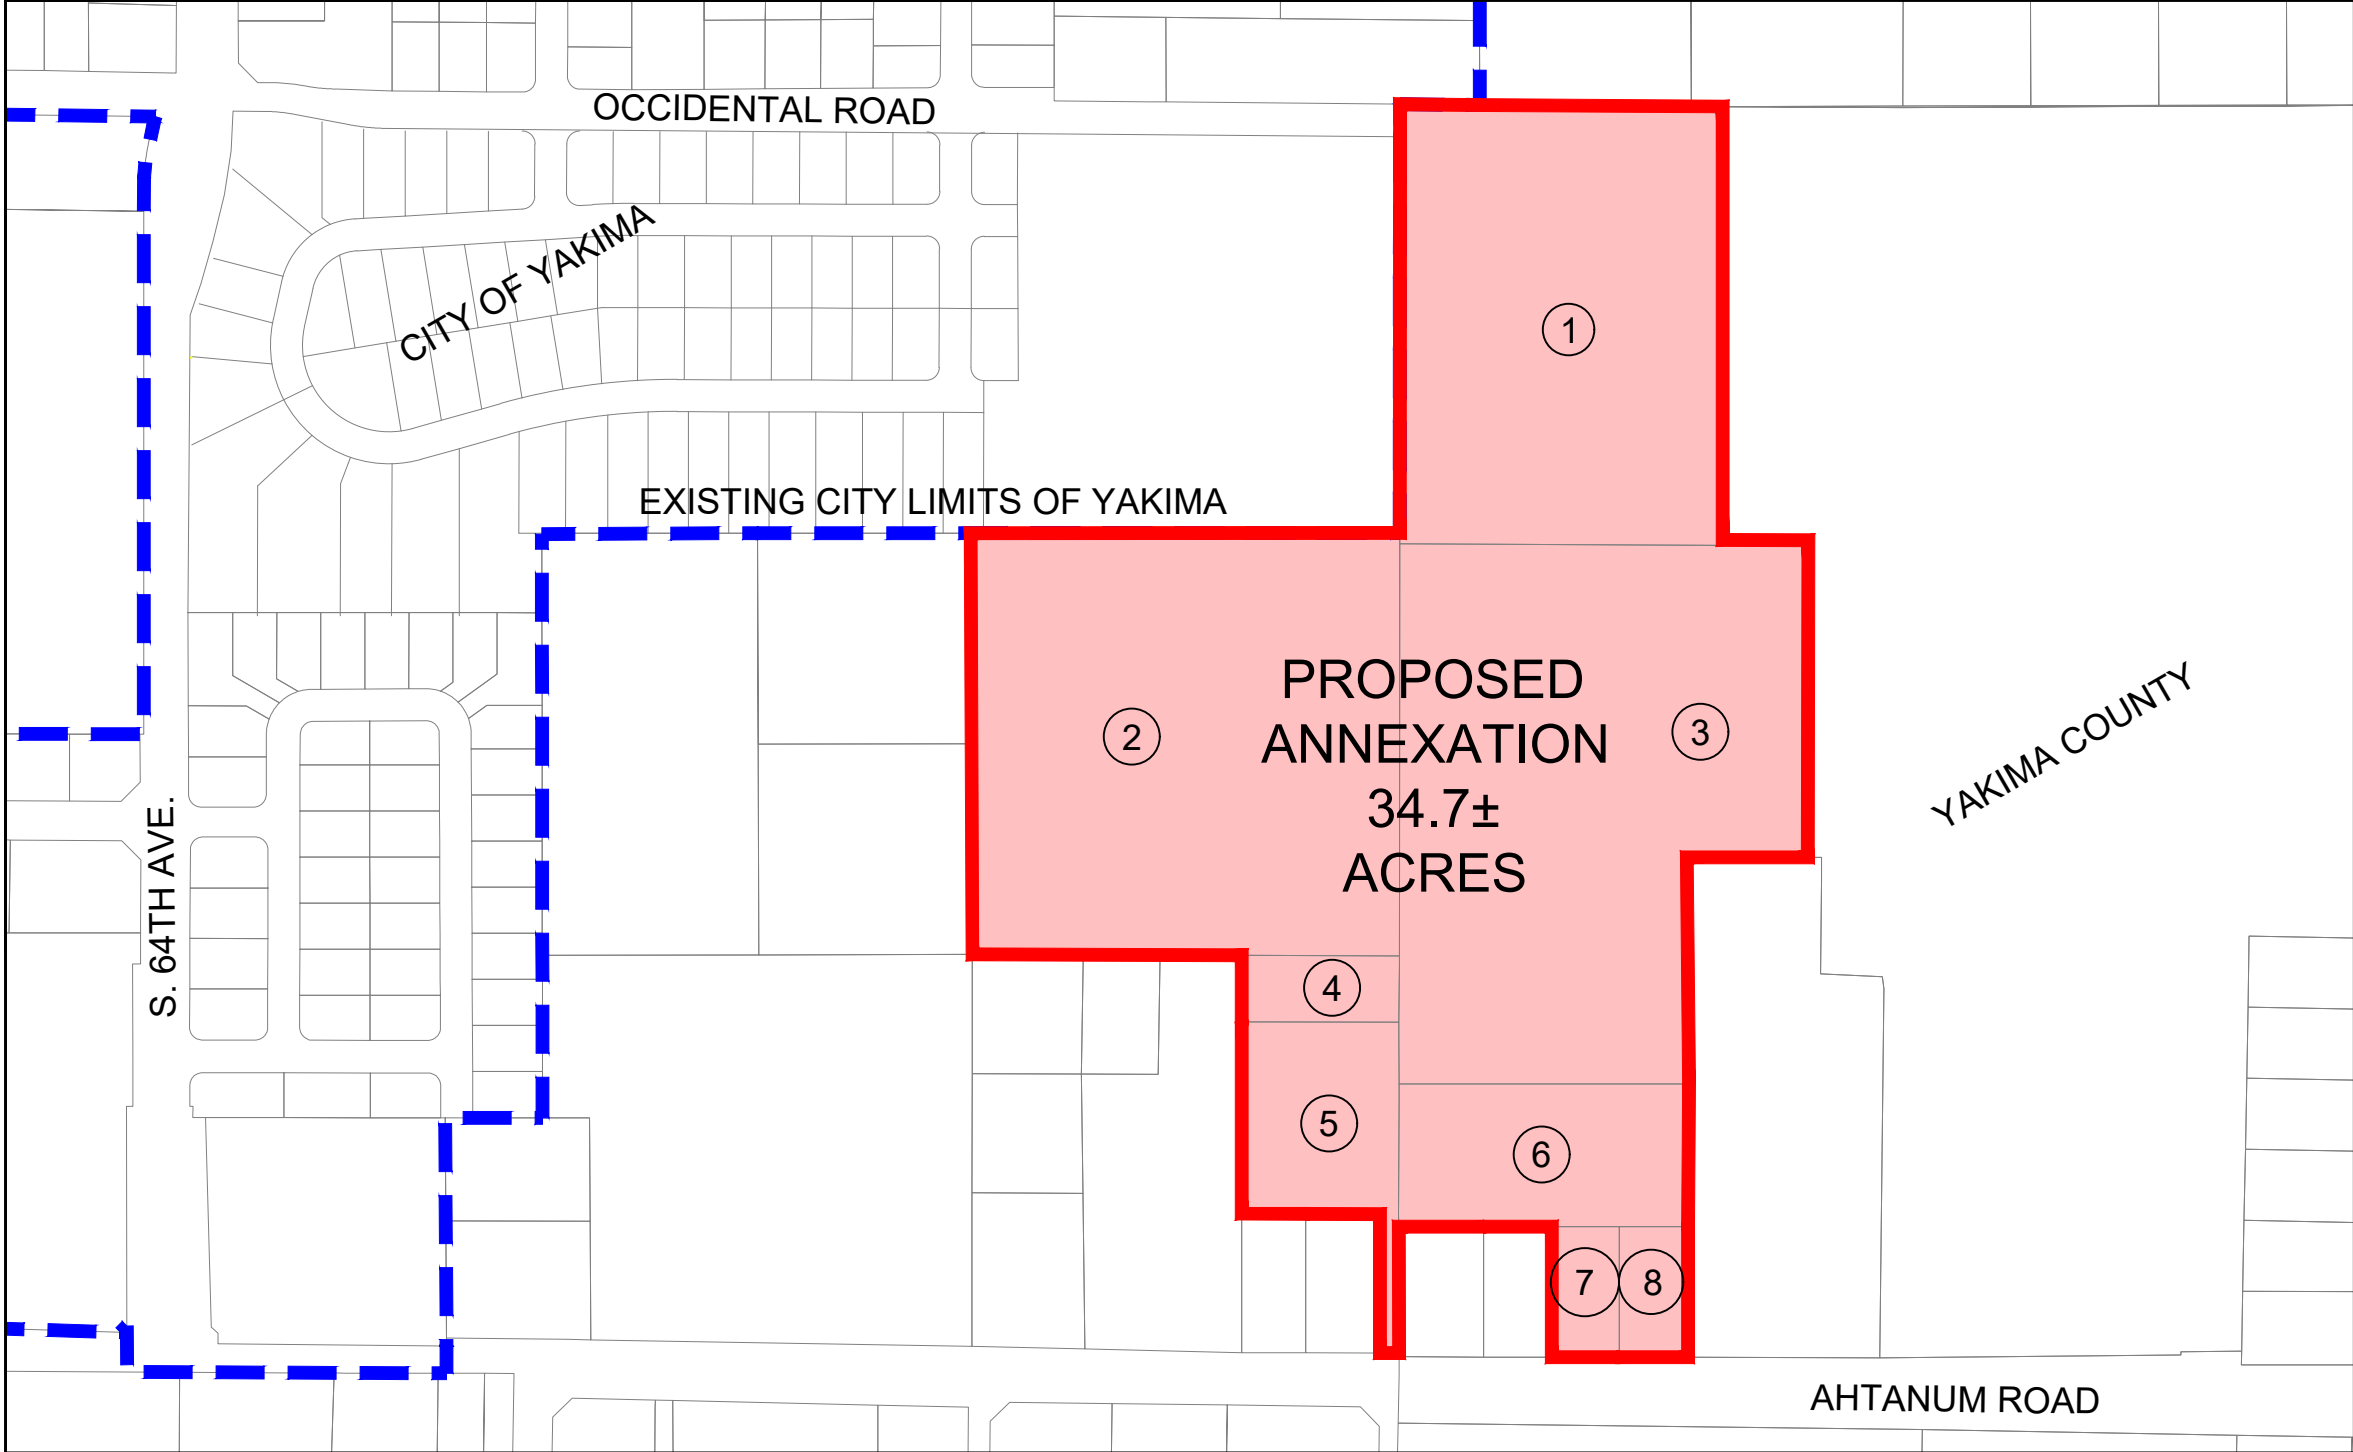

2803 River Road
Yakima, WA 98902
509.966.7000
Fax 509.965.3800
www.hlacivil.com

JOB NUMBER: 21036	DATE: 2-22-21
FILE NAMES: DRAWING: 21036ANNEX.dwg	
DRAWN BY: CHECKED BY:	TDF/BFP ETH/MRH

COTTONWOOD PARTNERS
ANDERSON PARK ANNEXATION
YAKIMA COUNTY, WASHINGTON

ANNEXATION EXHIBIT